


MEZZANINE FLOOR PLAN  
SCALE: 1/4" = 1'-0"

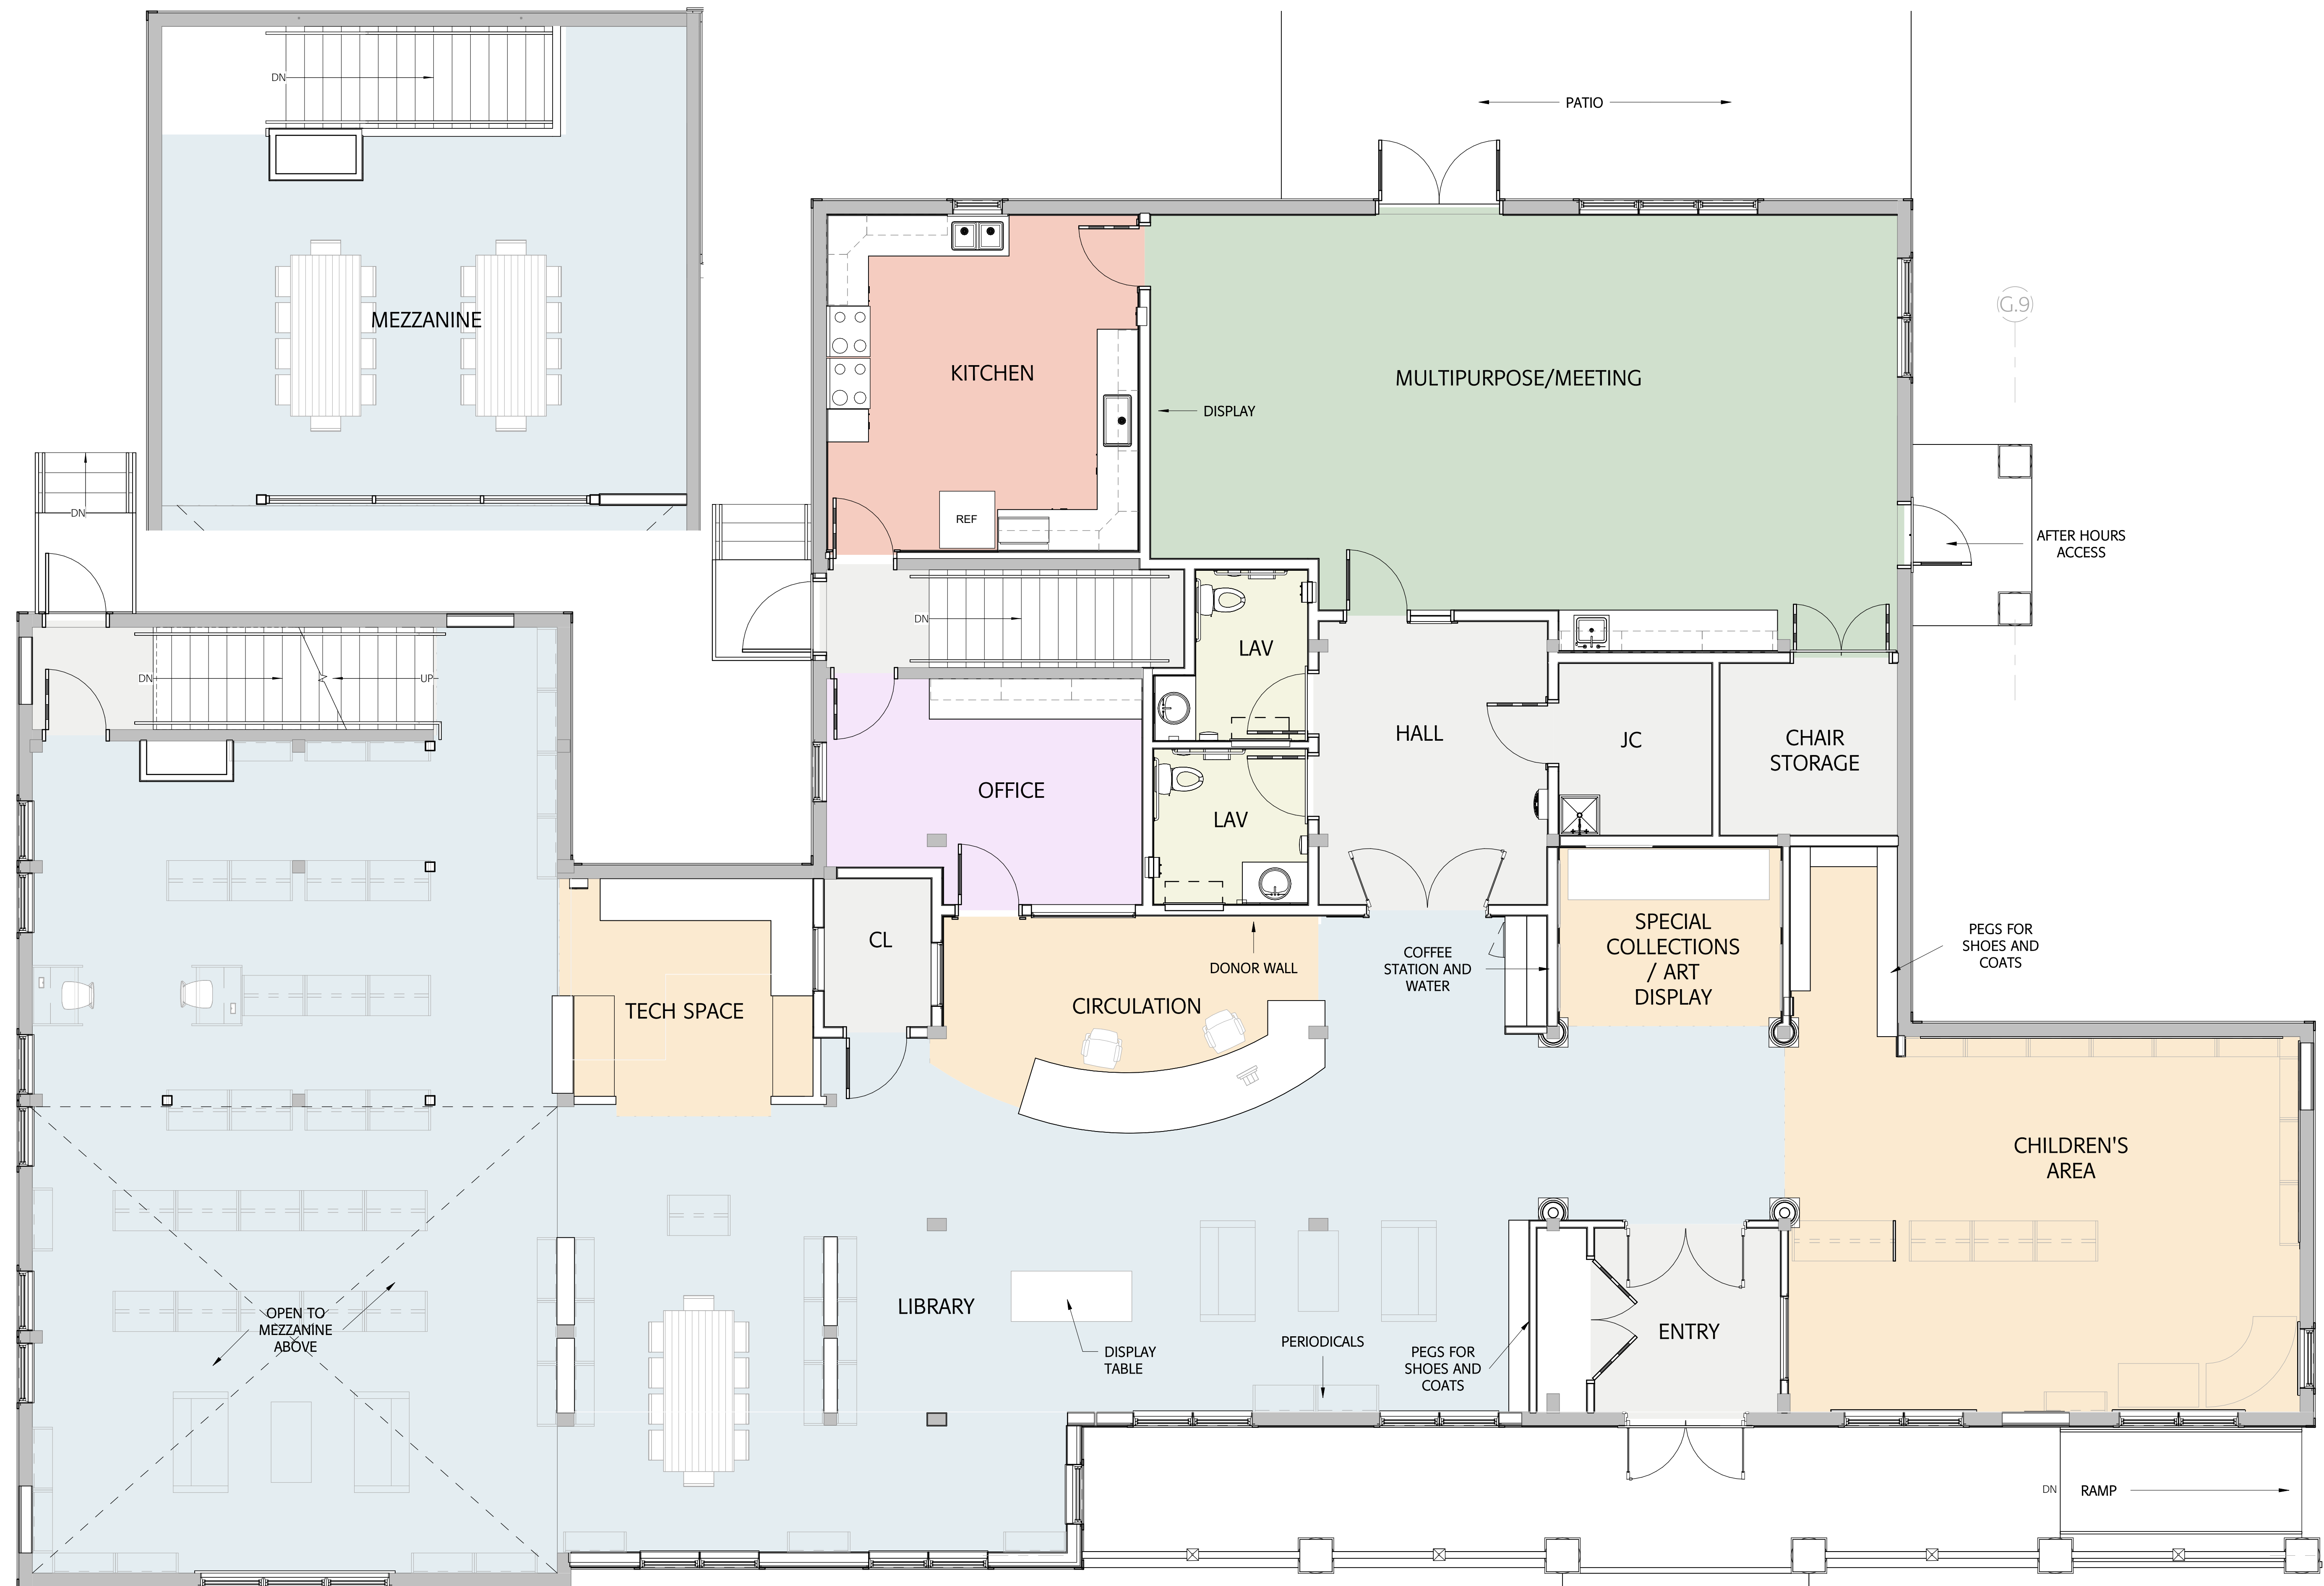

FIRST FLOOR PLAN  
SCALE: 1/4" = 1'-0"

# CORNISH LIBRARY & COMMUNITY CENTER

226 NH-120  
CORNISH FLAT, NH 03746  
7/23/24

